


İLİ : MANİSA
İLÇESİ : AHMETLİ
MAHALLESİ : AHMETLİ (BARBAROS MAH.)
PLAN NO : 63 NOLU PLAN
ADA / PARSEL : 146/1_146/13_147/1_147/11_153/15_153/16_191/4
192/5_278/1_278/5_403_404_410_416_418_422_426_427_
428_1034_1045_1046_1047_1048_1049_1050_3331_3341
3343_3366_3368_3371_3373_3375_3377_3378_3380_4216
4218_4672_4675_4677_4740_4741_4742_4743_4744_4745
4886_4651
YOLDAN İHDASLAR (13 ADET YOLDAN İHDAS VARDIR)

AYIRMA ÇAPI OLAN PARSELLER : 412_4651

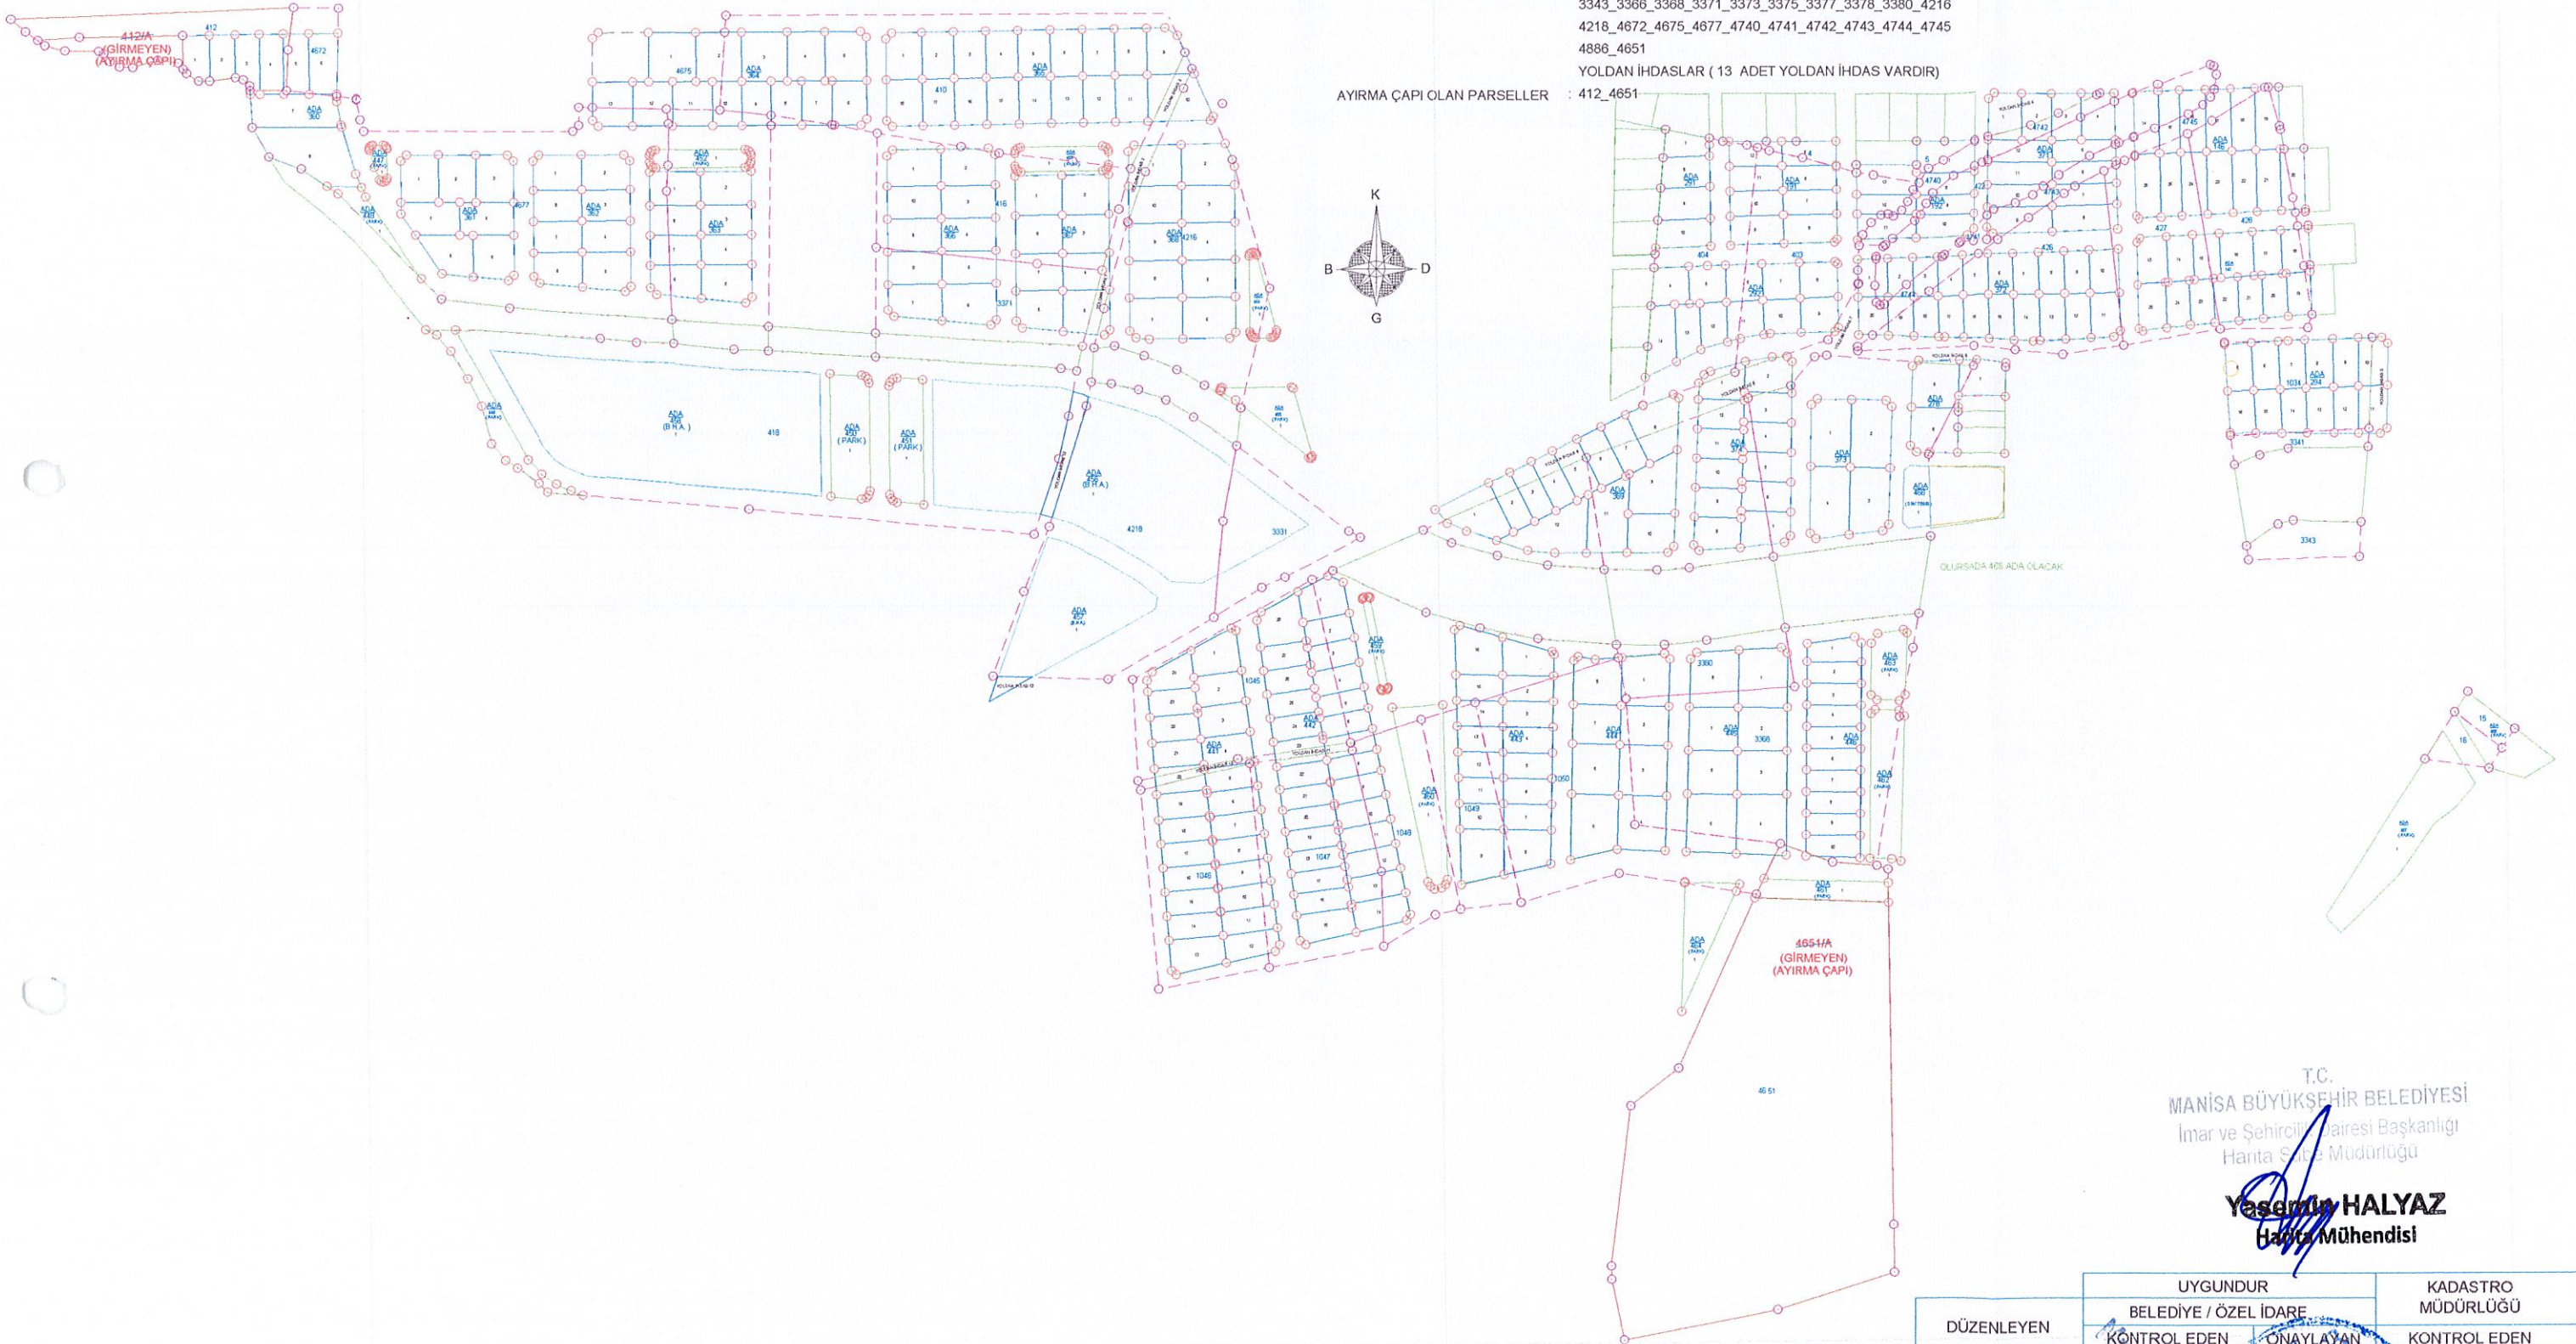

T.C.
MANİSA BÜYÜKŞEHİR BELEDİYESİ
İmar ve Şehircilik Dairesi Başkanlığı
Harita Servisi Müdürlüğü

Yasemin HALYAZ
Harita Mühendisi

DÜZENLEYEN	UYGUNDUR		KADASTRO MÜDÜRLÜĞÜ KONTROL EDEN
	BELEDİYE / ÖZEL İDARE	KONTROL EDEN	
ADI SOYADI	ONAT ERCİN		
TARİH	Harita Mühendisi Sirkat MÜD. Diyadin: 6905 Oda Sic. No: 743		
İMZA			